




EXISTING PARKING CONDITIONS

CONCEPTUAL PLAN FOR RHEEM BOULEVARD RE-STRIPING

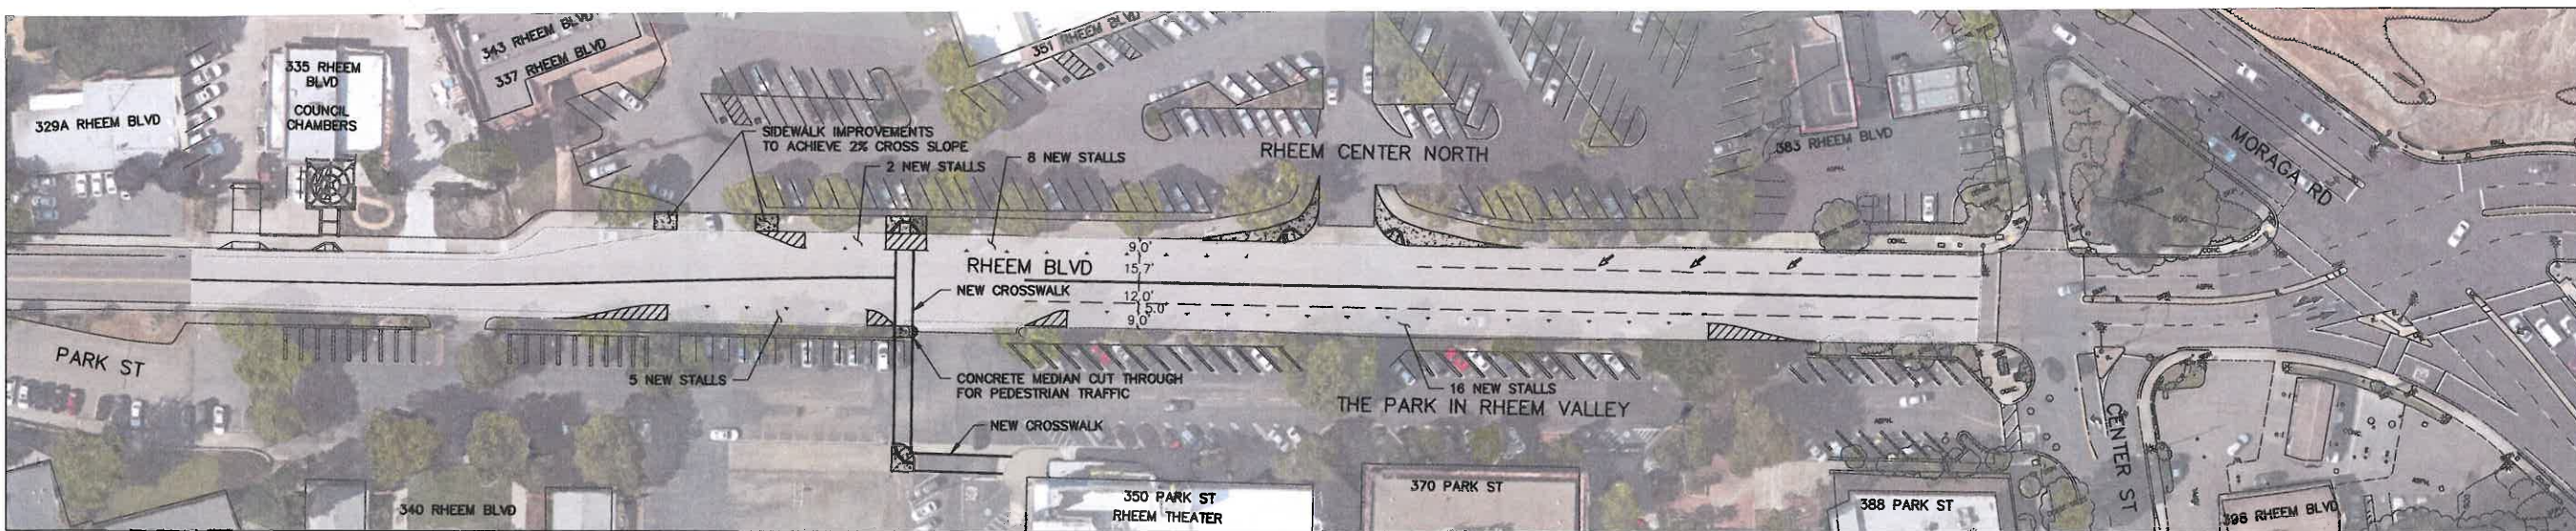

PROPOSED OPTION 2: INTERIM IMPROVEMENTS

PARKING COUNT: OPTION 1		PARKING COUNT: OPTION 2	
PROPOSED ON STREET STALLS (23'x9')	31	PROPOSED ON STREET STALLS (23'x9')	31


LEGEND

CENTERLINE	———	SLURRY SEAL	□	NO PARKING	▨
TRAVEL LANE	---	CONCRETE SIDEWALK	■	CURB RAMP	▽

50 0 50 100
1"=50'

REVISIONS

NO.	DESCRIPTION	BY	DATE	APP'D

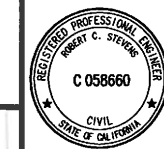

BKF
REGISTERED PROFESSIONAL ENGINEERS
ENGINEERS / SURVEYORS / PLANNERS

1848 N. CALIFORNIA BLVD.
SUITE 400
WALNUT CREEK, CA 94596
925-940-2200 (TEL)
925-940-2299 (FAX)

DRAWN: M. VIDRA
CHECKED: R. STEVENS
DESIGNED: M. VIDRA
APPROVED: R. STEVENS

RHEEM BOULEVARD
CONCEPTUAL RE-STRIPING

DATE: 08/31/15
SCALE: 1"=50'
BNF PROJECT NO.: 20125176-30
CLIENT: TOWN OF MORAGA
DRAWING NO.: PRK-01

K:\Eng\12\125176-30\ENG\BASE_FILES\MPR_STRIPING_opt1.dwg 8-31-15 03:58:20 PM MikeCaldery

NOT FOR CONSTRUCTION