
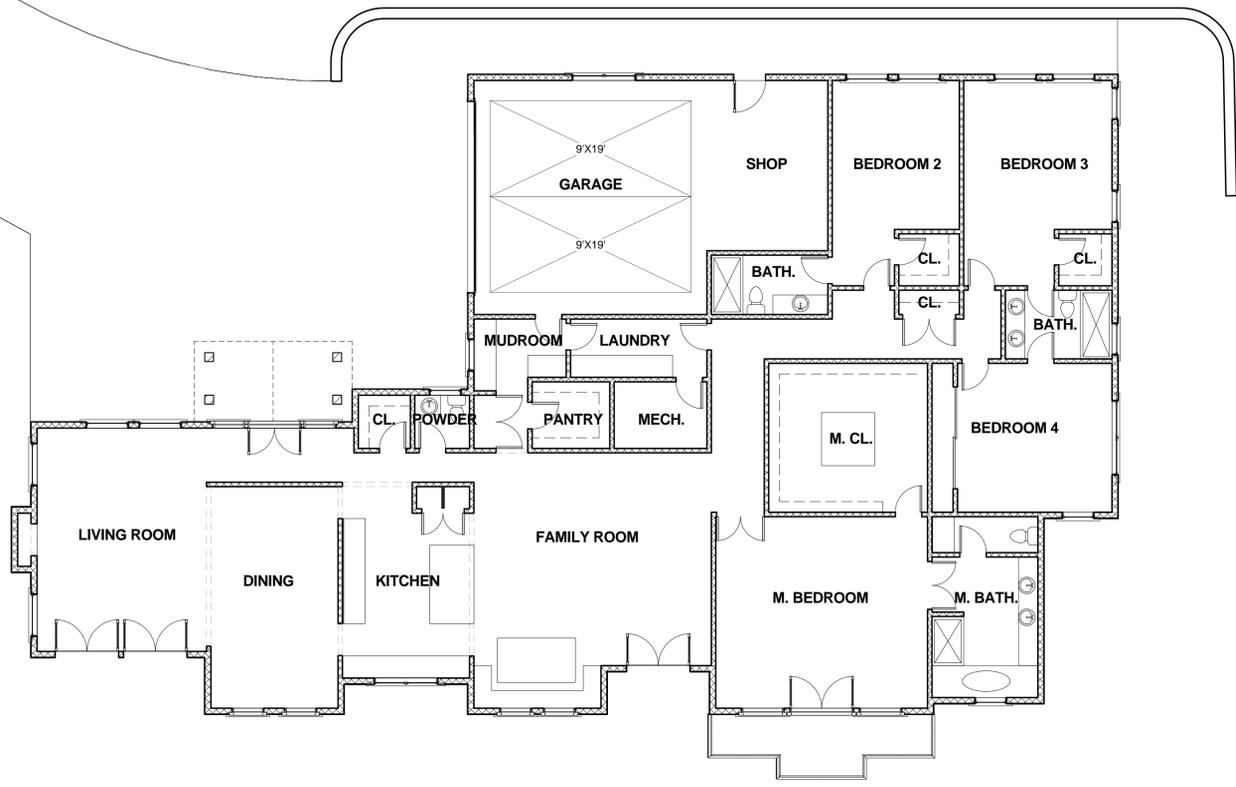


12/4/2019 2:39:17 PM

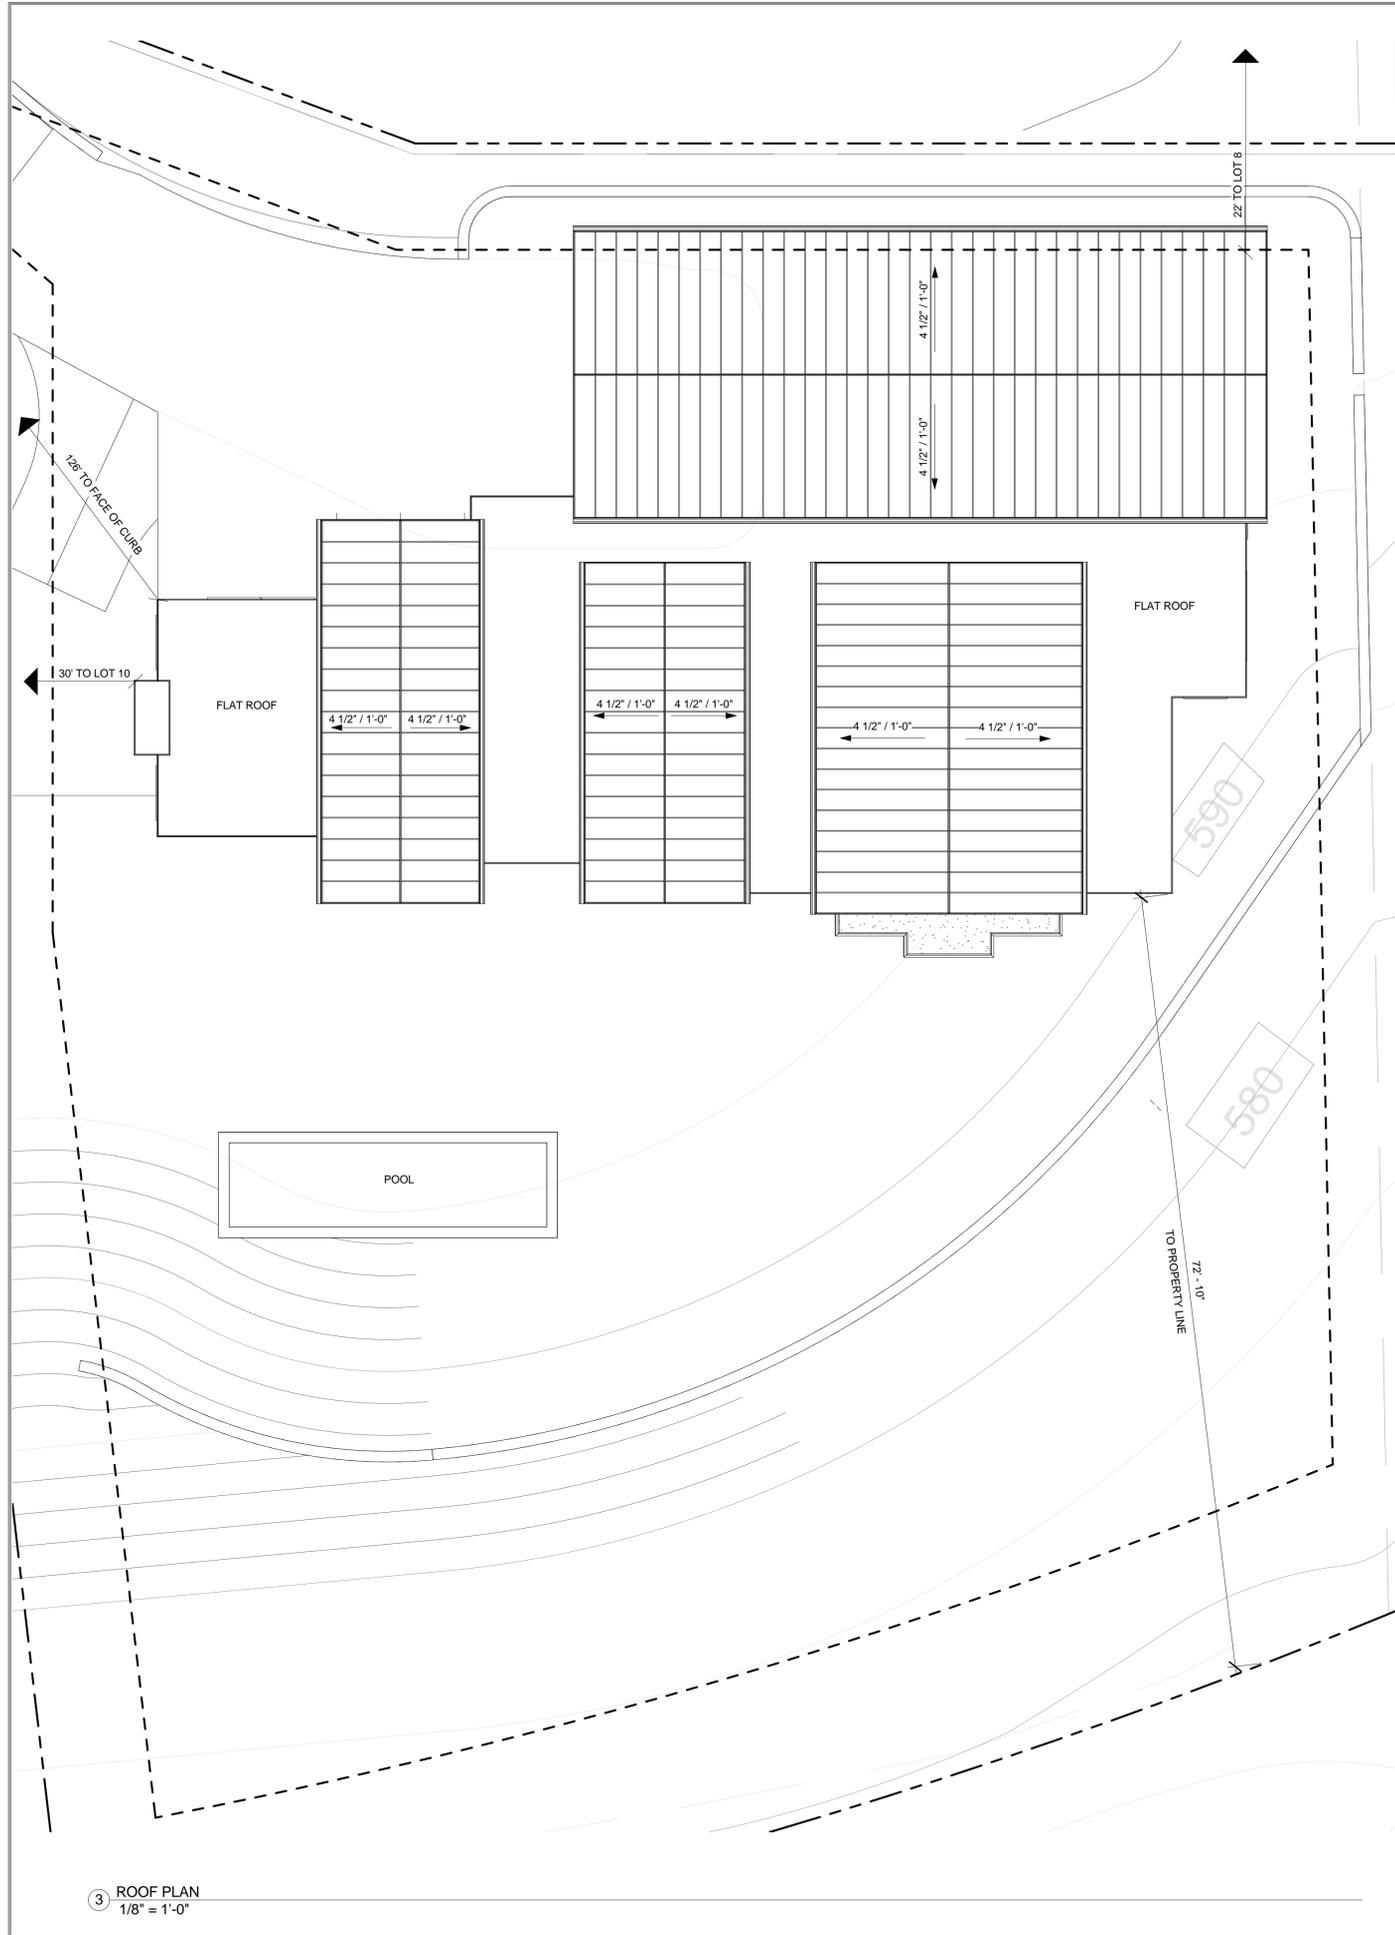

1 PROPOSED MAIN LEVEL
1/8" = 1'-0"

3 ROOF PLAN
1/8" = 1'-0"

REVISIONS		
#	Description	Date

3249 Mt Diablo Ct
Suite 202
Lafayette, CA 94549
allen@jasarch.com
925.937.9886
© J. Allen Sayles Architects, 2019

J. Allen Sayles
Architects

PROPOSED
FLOOR
PLANS

SOUTH CAMINO PABLO
ANNEXATION PROJECT
LOT 9

DRAWN
AS
CHECKED
JAS
DATE
12/03/19
SCALE
AS NOTED
JOB NO.
1421
SHEET


A-2

OF SHEETS


NOTE: THE DRAWINGS AND SPECIFICATIONS AND IDEAS, DESIGNS AND ARRANGEMENTS REPRESENTED THEREBY ARE AND SHALL REMAIN THE PROPERTY OF THE ARCHITECT AND NO PART THEREOF SHALL BE COPIED, DISCLOSED TO OTHERS OR USED IN CONNECTION WITH ANY WORK OR PROJECT OTHER THAN THE SPECIFIC PROJECT FOR WHICH THEY HAVE BEEN PREPARED AND DEVELOPED WITHOUT THE WRITTEN CONSENT OF THE ARCHITECT.

VISUAL CONTACT WITH THESE DRAWINGS OR SPECIFICATIONS SHALL CONSTITUTE CONCLUSIVE EVIDENCE OF ACCEPTANCE OF THESE RESTRICTIONS.


12/4/2019 2:21:33 PM

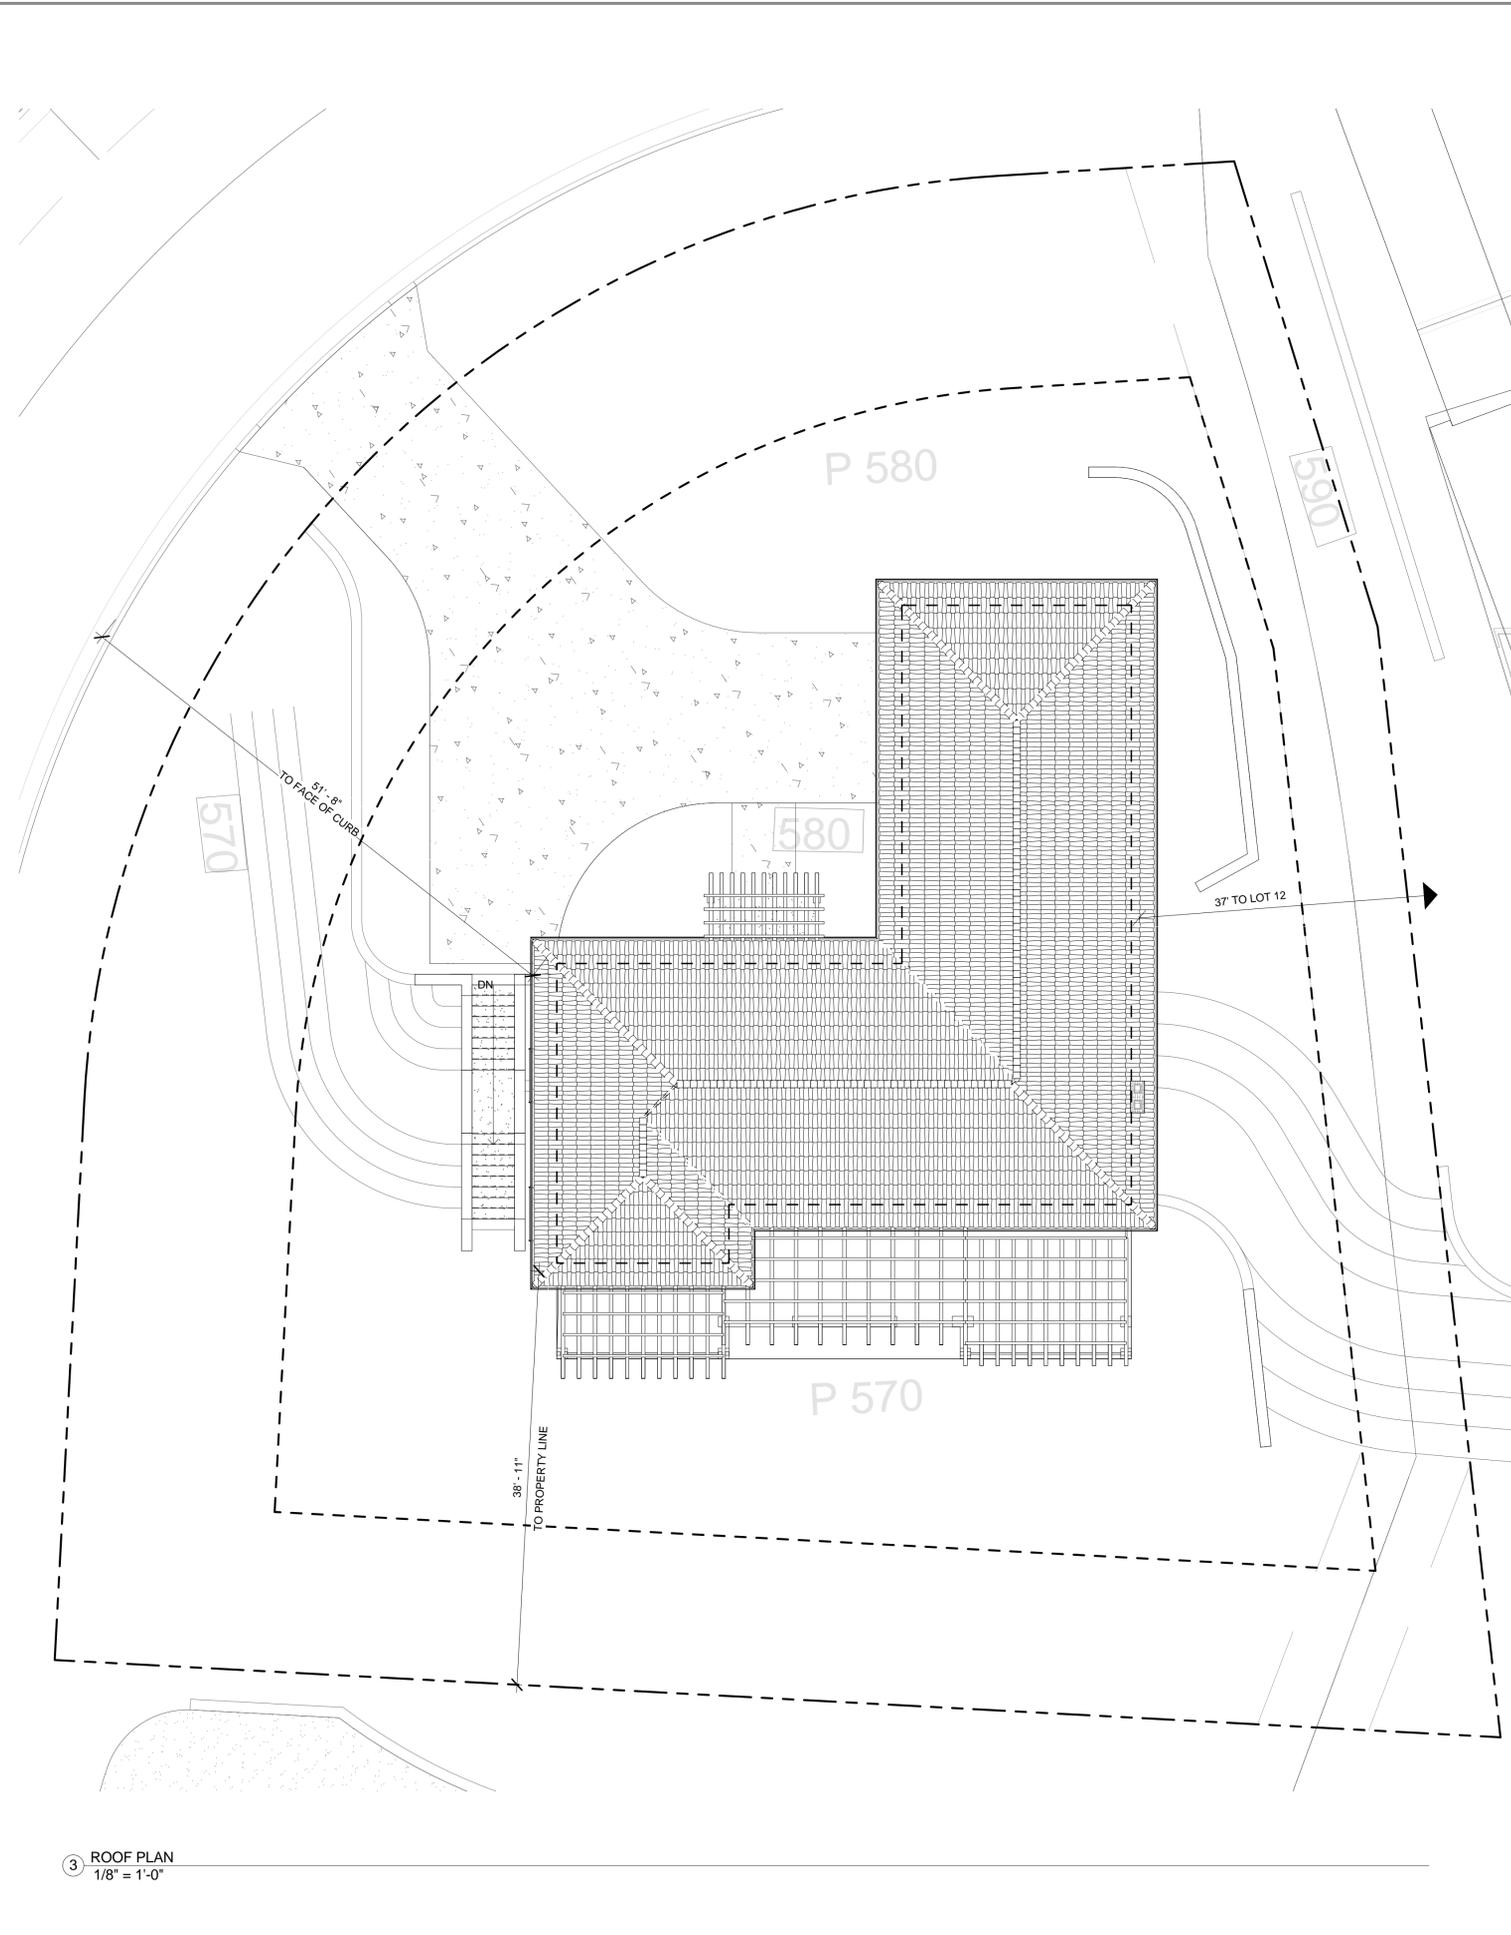

3 ROOF PLAN
1/8" = 1'-0"

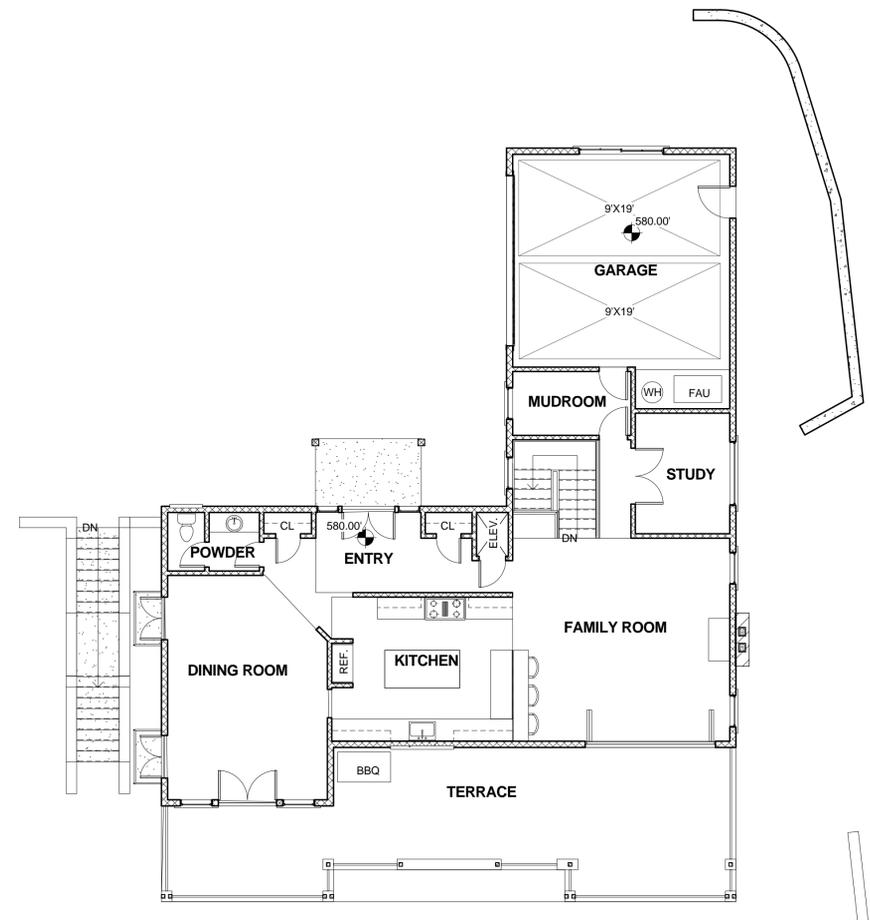

2 PROPOSED MAIN LEVEL
1/8" = 1'-0"

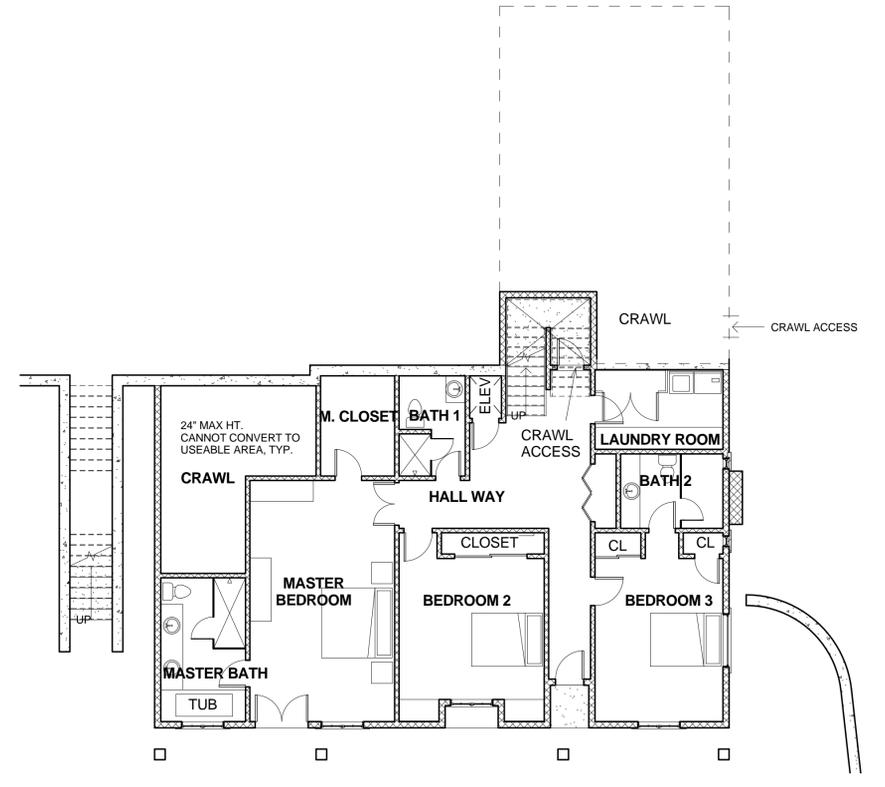

1 PROPOSED LOWER LEVEL
1/8" = 1'-0"

REVISIONS		
#	Description	Date

3249 Mt Diablo Ct
Suite 202
Lafayette, CA 94549
allen@jasarch.com
925.937.3986
© J. Allen Sayles Architects, 2019

J. Allen Sayles Architects

PROPOSED FLOOR PLANS

SOUTH CAMINO PABLO ANNEXATION PROJECT
LOT 13

DRAWN BB
CHECKED JAS
DATE 12/03/19
SCALE AS NOTED
JOB NO 1421
SHEET

NOTE: THE DRAWINGS AND SPECIFICATIONS AND IDEAS, DESIGNS AND ARRANGEMENTS REPRESENTED THEREBY ARE AND SHALL REMAIN THE PROPERTY OF THE ARCHITECT AND NO PART THEREOF SHALL BE COPIED, DISCLOSED TO OTHERS OR USED IN CONNECTION WITH ANY WORK OR PROJECT OTHER THAN THE SPECIFIC PROJECT FOR WHICH THEY HAVE BEEN PREPARED AND DEVELOPED WITHOUT THE WRITTEN CONSENT OF THE ARCHITECT.

