


# Corridor Concepts

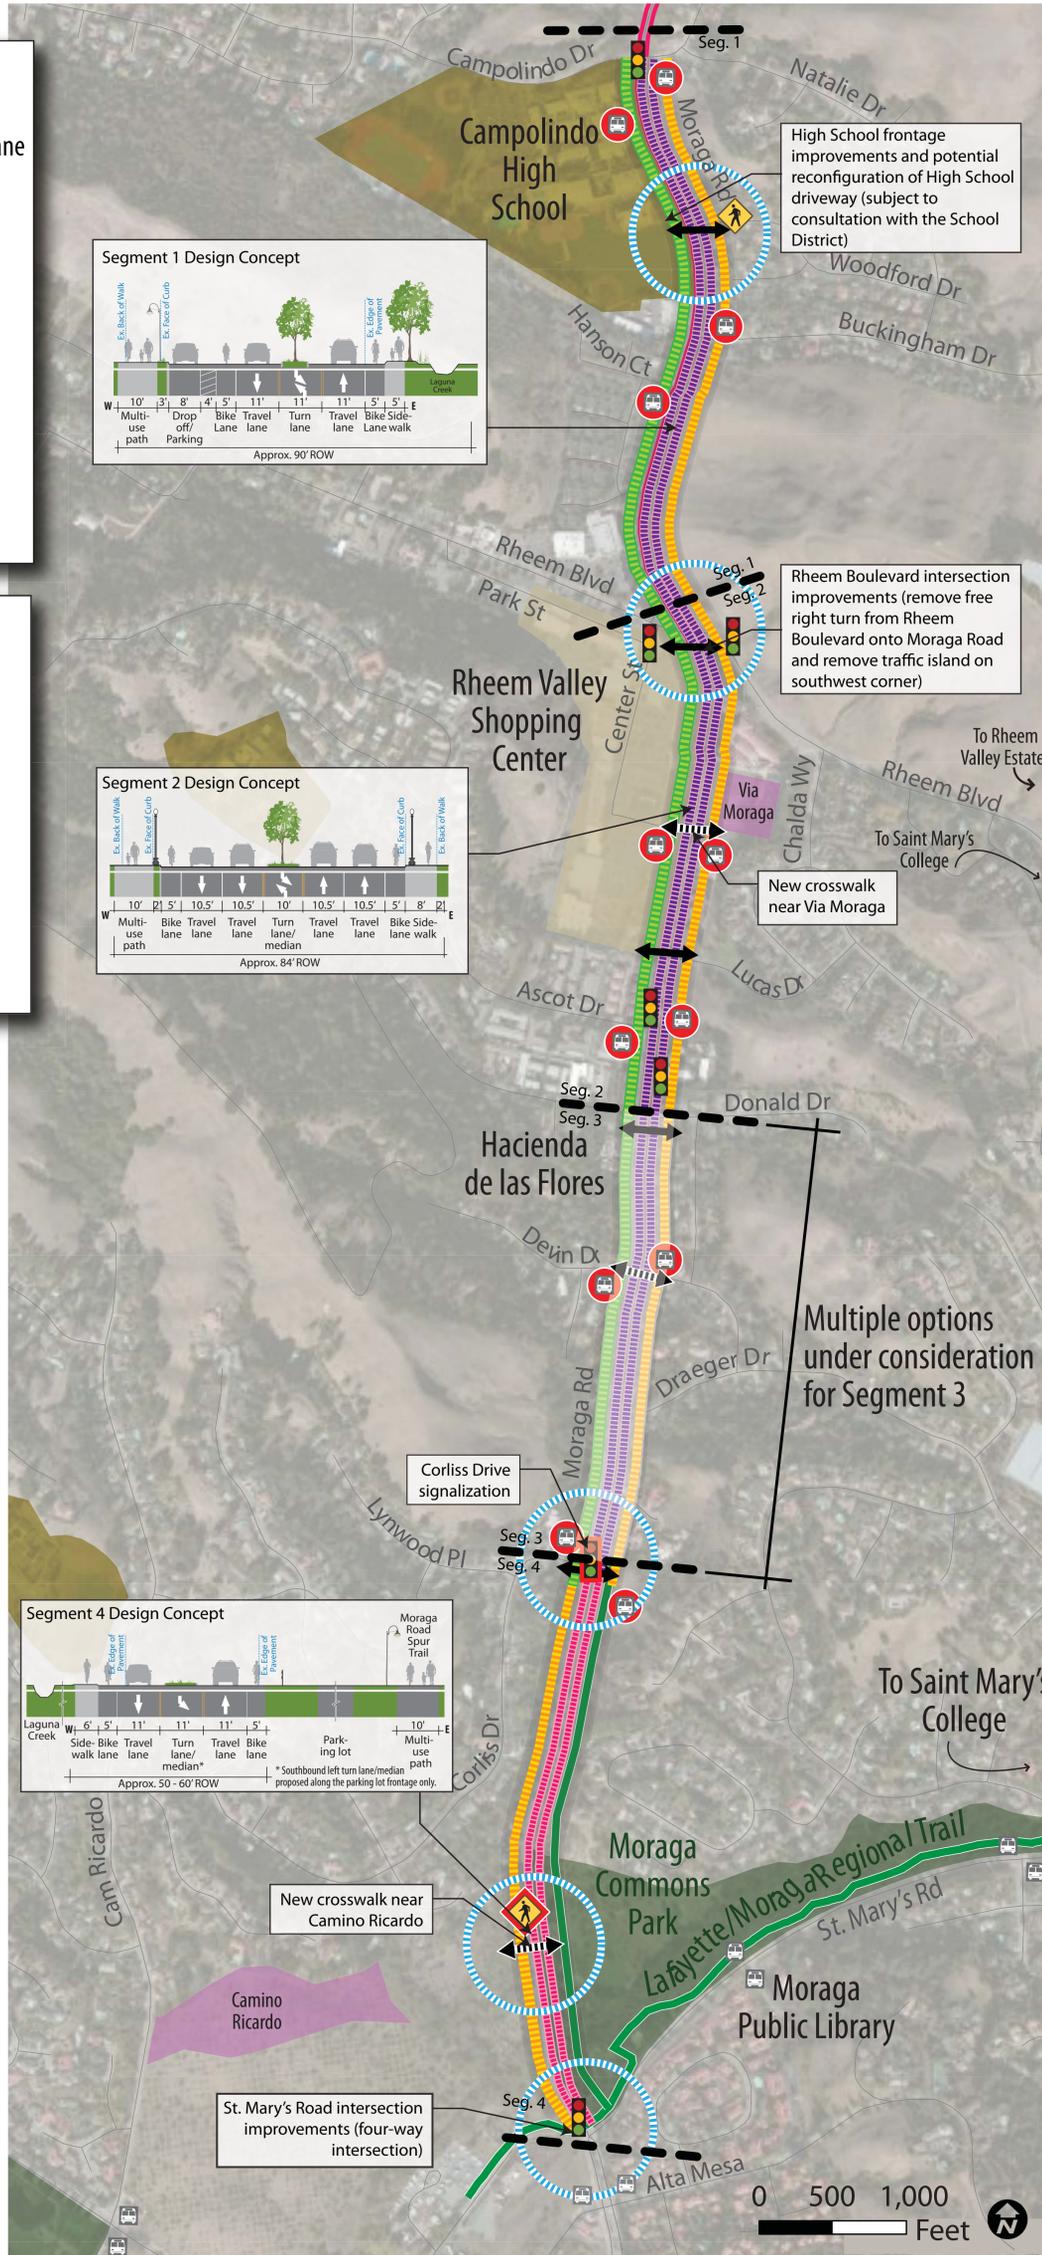

- Proposed Improvements**
- Sidewalk
  - Class II Buffered Bike Lane
  - Class II Bike Lane
  - Multi-use Path
  - Enhanced Bus Stop
  - Traffic Signal
  - Crossing Beacon
  - Enhanced Crosswalk
  - Crosswalk
  - Intersection Treatment
  - Segment Line

- Existing Features**
- Class III Bike Route
  - Multi-Use Path
  - Traffic Signal
  - Crossing Beacon
  - Commercial Center
  - School
  - Parks and Open Space
  - Approved / Proposed Development
  - Transit Stop



**What would you like to see improved first? Place dots next to your priority project areas.**

**Complete a comment card:**

**What do you like about the overall corridor concepts?**

**What could be improved?**

